


**LONGITUDINAL PROFILE**  
SCALE HOR: 1:1000  
VER: 1:100

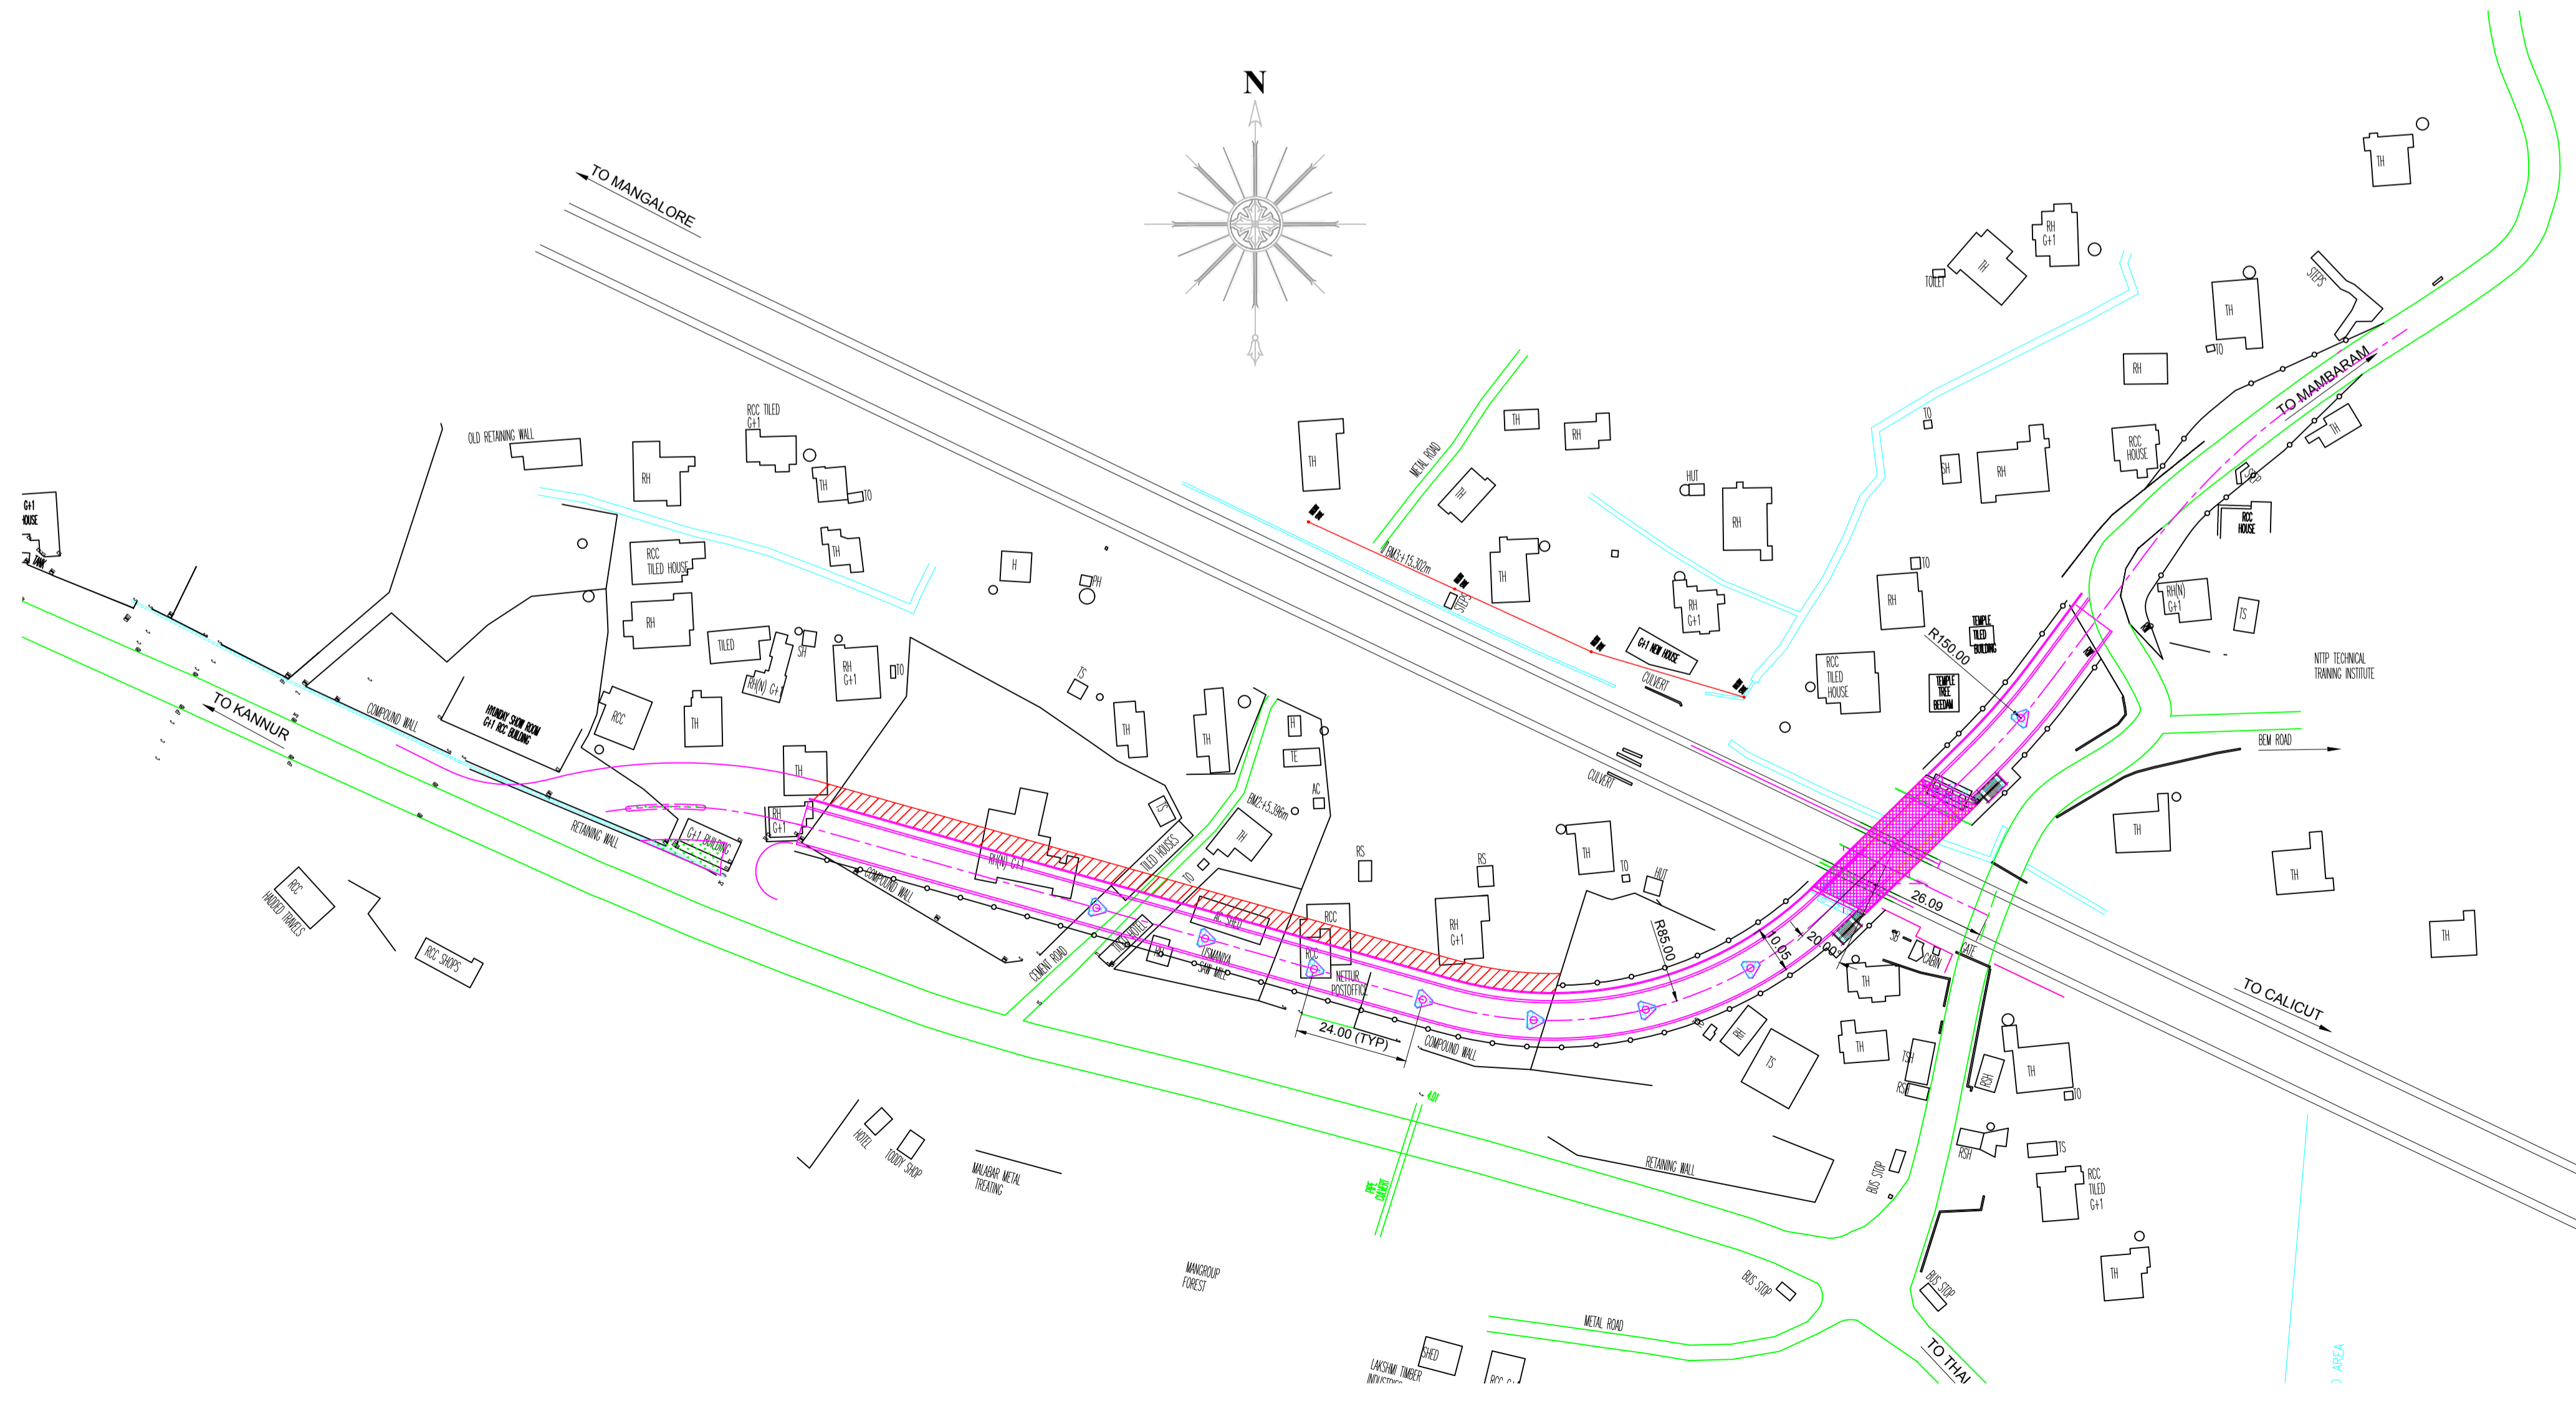

LEGEND	
	PROPOSED ROB LEVEL PORTION (12.0m)
	PROPOSED ROB APPROACH (10.05m WIDE)
	EXISTING ROAD
	EXISTING RAILWAY TRACK
	BOUNDARY OF LAND TO BE ACQUIRED
	SERVICE ROAD

**FOR ESTIMATE PURPOSE ONLY**

NOTE:  
1. ALL DIMENSIONS ARE IN MILLIMETERS AND LEVELS ARE IN METER  
2. ONLY WRITTEN DIMENSIONS SHOULD BE FOLLOWED

DESIGNED		CLIENT:	<b>RBDCK Ltd.</b> (A Government of Kerala Undertaking) M.V. ROAD, PALARIVATTOM, KOCHI-682 025
CHECKED		CONSULTANT:	<b>KITCO Ltd.</b> (Established in 1972 by IITRI & Govt. of Kerala) PUTHIYA ROAD - NH BYPASS, KOCHI - 28
DRAWN	<i>Hani</i>	PROJECT:	PREPARATION OF DPR FOR ROB
CHECKED		TITLE:	ALIGNMENT PLAN AND LONGITUDINAL PROFILE ROB AT KODUVALLY
APPROVED		DRG NO:	DP 623 DRG CL 14 002
SCALE	1 : 1000	REV.	
UNIT	m.	SHEET NO.	1 OF 1
DATE	25-08-2016		

This drawing is the property of KITCO Ltd. and is to be used only for the purpose for which it was lent and must not be in any way detrimental to the interest of the company and is subject to return on demand

S:\DWG\623\_RDB\14\_PINARAYAN\_ESTIMATE\_PINARAYAN\_R2.dwg - Nov. 21, 2017